


PARCEL MAP NO. 31-29
 THAT PORTION OF THE SW1/4 NE1/4 OF
 SECTION 16, T.8N., R.23E., M.D.B.&M.
 LAYING EAST OF EASTSIDE ROAD IN
 THE COUNTY OF MONO
 STATE OF CALIFORNIA

SURVEYOR'S CERTIFICATE

THIS MAP WAS PREPARED BY ME OR UNDER MY DIRECTION
 AND WAS BASED ON A FIELD SURVEY IN CONFORMANCE WITH
 THE REQUIREMENTS OF THE SUBDIVISION MAP ACT AT THE
 REQUEST OF LYLE E. NEWMAN ON AUGUST, 1975. I HEREBY
 CERTIFY THAT IT CONFORMS TO THE APPROVED TENTATIVE
 MAP AND THE CONDITIONS OF APPROVAL THEREOF.

Wyatt J. Owens
 RCE 14741

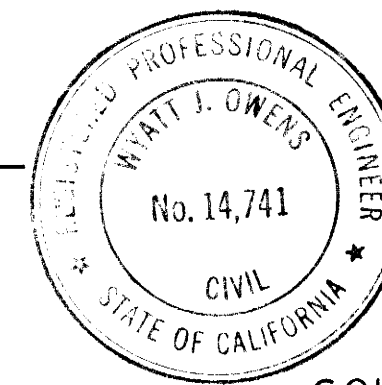

COUNTY SURVEYOR'S CERTIFICATE

THIS MAP CONFORMS WITH THE REQUIREMENTS OF THE
 SUBDIVISION MAP ACT AND LOCAL ORDINANCE.

DATED: 6/30/76, 1976 Richard P. Cook, P.E.
 COUNTY SURVEYOR

PLANNING COMMISSION CERTIFICATE

I HEREBY CERTIFY THAT THIS MAP IS IN ACCORD WITH
 THE CONDITIONALLY APPROVED TENTATIVE MAP.


J. E. Bee
 PLANNING COMMISSION CHAIRMAN

No. 609

COUNTY RECORDER'S CERTIFICATE

FILED THIS 13th DAY OF August, 1976, AT
10:15 A. M., IN BOOK 1 OF PARCEL MAPS AT PAGE 85-85-A
 AT THE REQUEST OF LYLE E. NEWMAN.

Ann M. Webb
 MONO COUNTY RECORDER

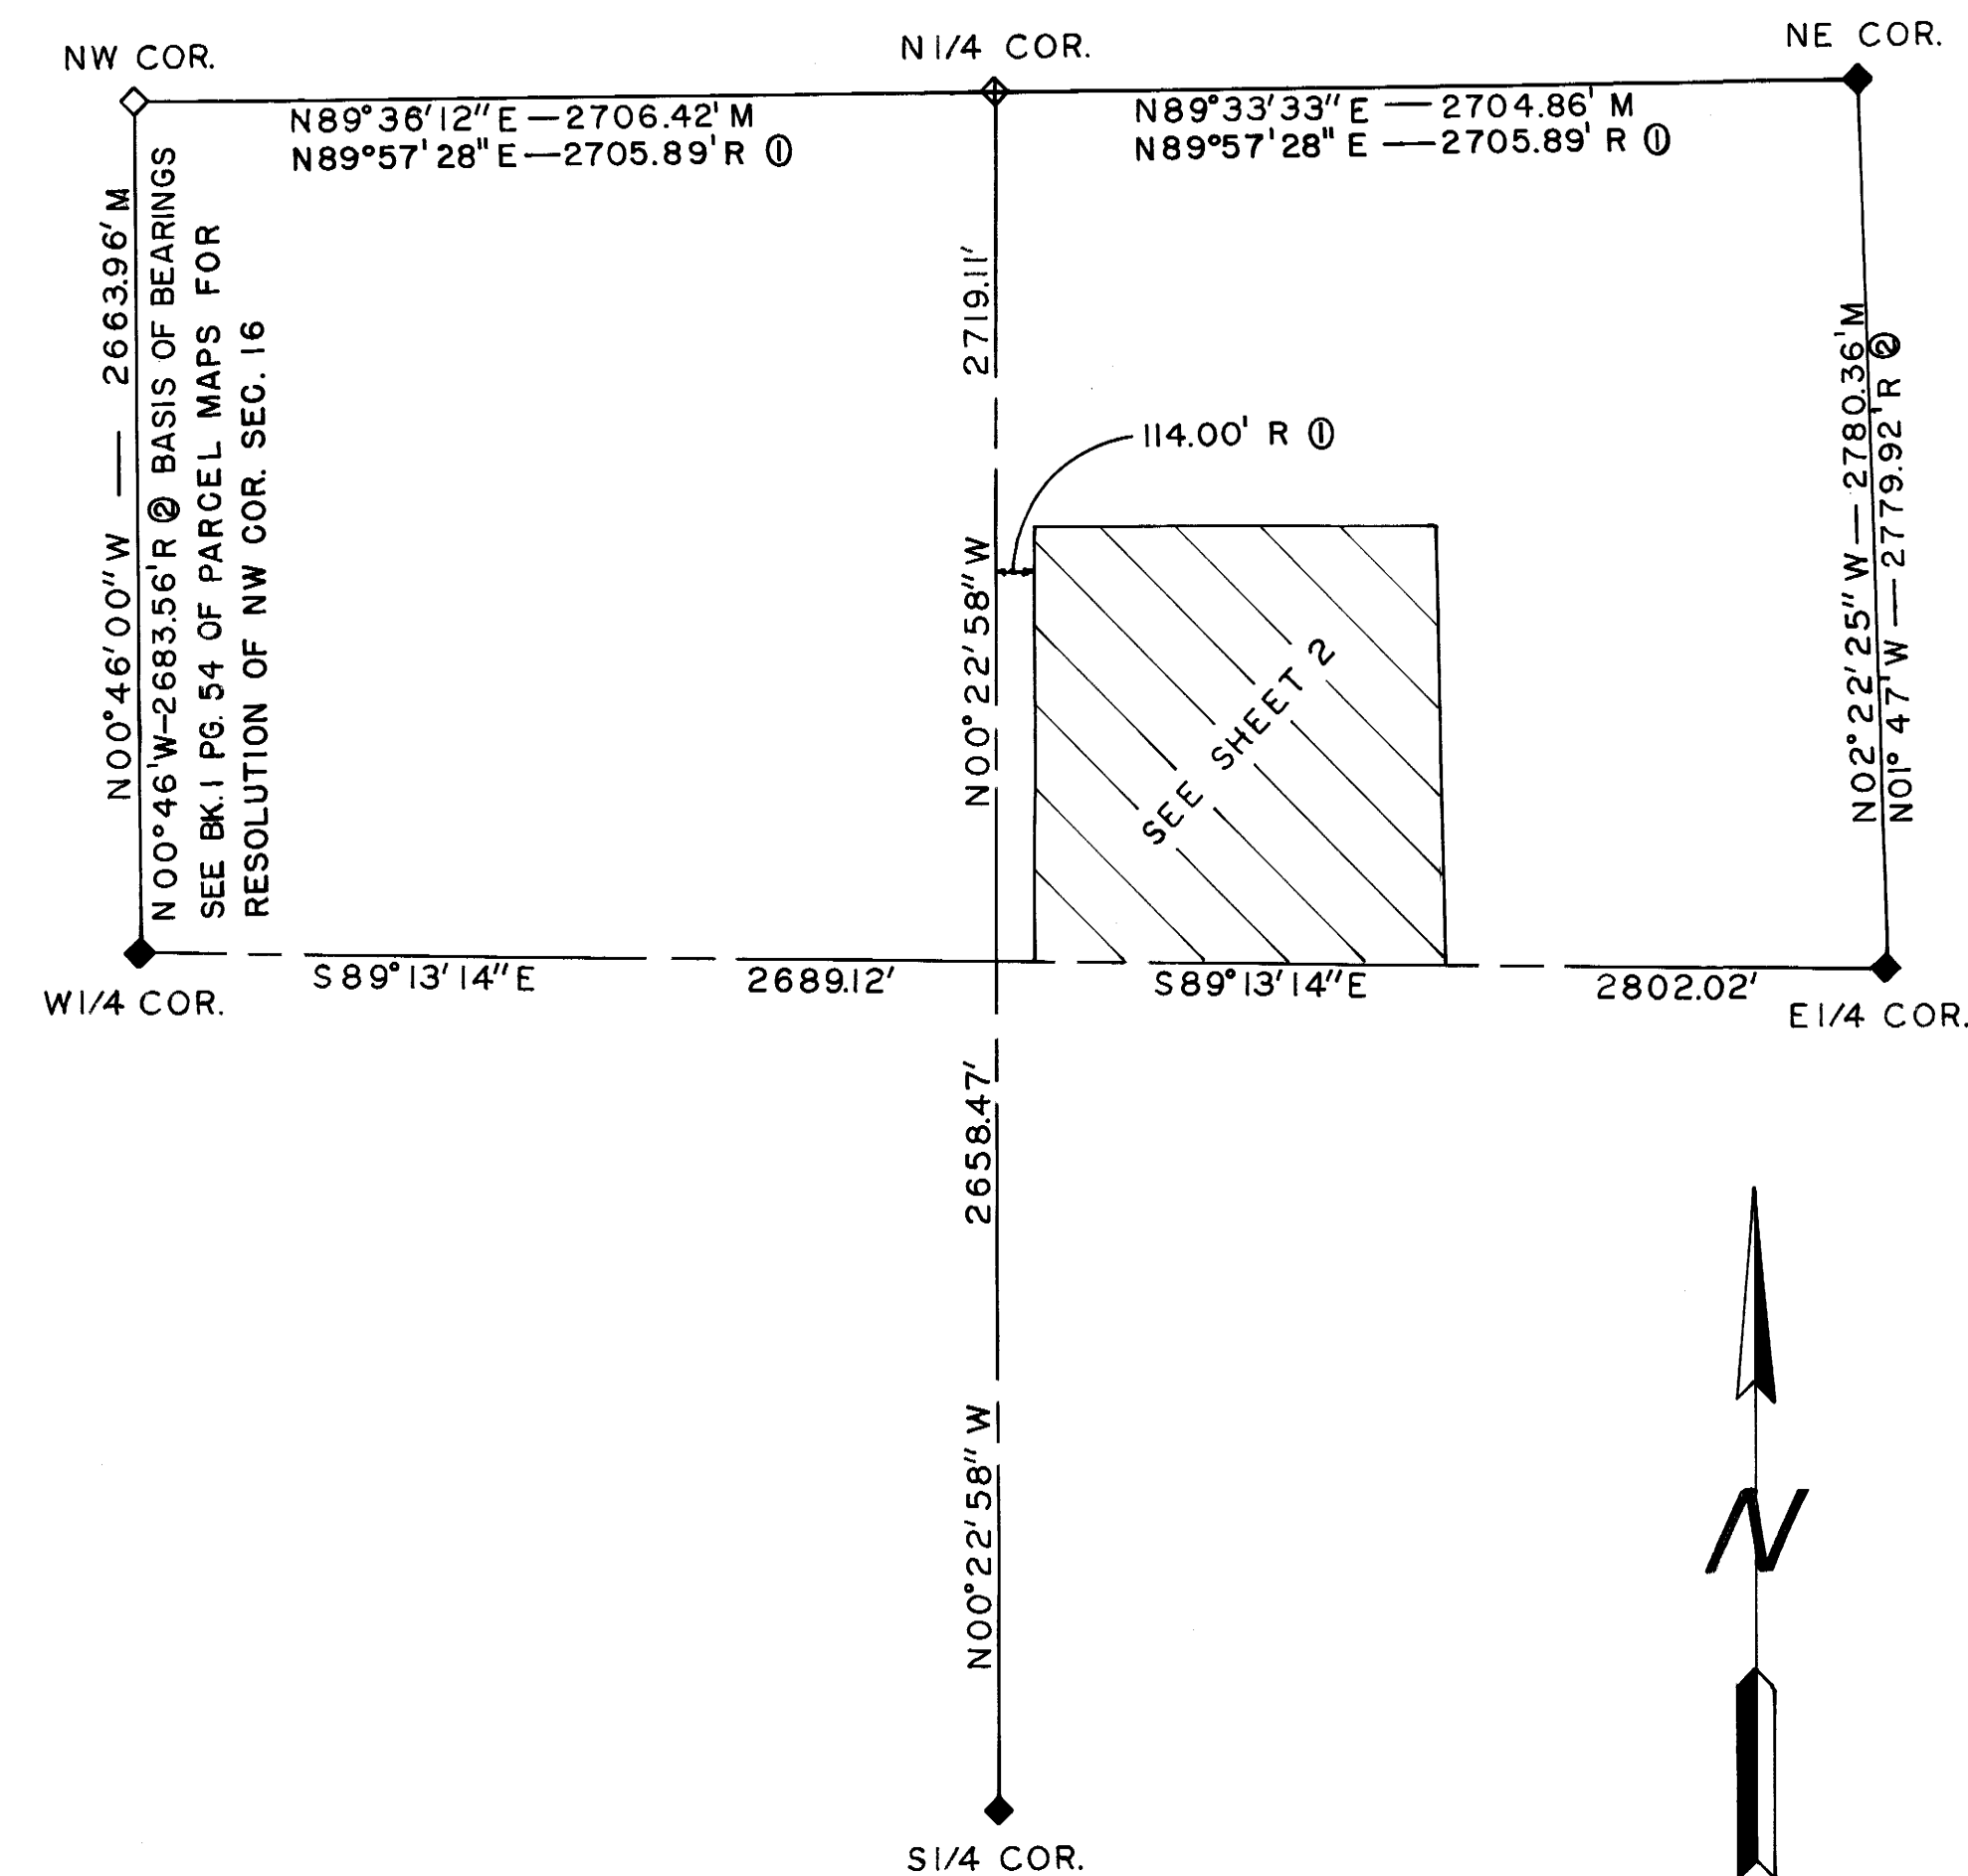

SECTION 16, T.8N., R.23E., M.D.B.&M.
 SCALE 1"=600'

LEGEND

- ① AS PER PARCEL MAP 31-18, RECORDED IN BK. 1 PG. 68 OF PARCEL MAPS
- ② AS PER GLO RECORDS, 1941 RESURVEY
- ◆ FD. BLM BRASS CAP
- ◇ FD. BRASS CAP STAMPED MONO COUNTY SURVEYOR
- ⊕ FD. 1/2" STEEL PIPE STAMPED RCE 21435 AS PER BK. 1 PG. 68 OF PARCEL MAPS
- FD. 3/8" REBAR, REFERENCES AS NOTED
- SET 5/8" REBAR WITH CAP STAMPED RCE 14741
- M AS MEASURED
- R AS RECORDED

Planned Vol. 1, Pg. 85